


SEC. 14, TWP. 24, N RNG. 1 E, WM
KITSAP COUNTY, WASHINGTON

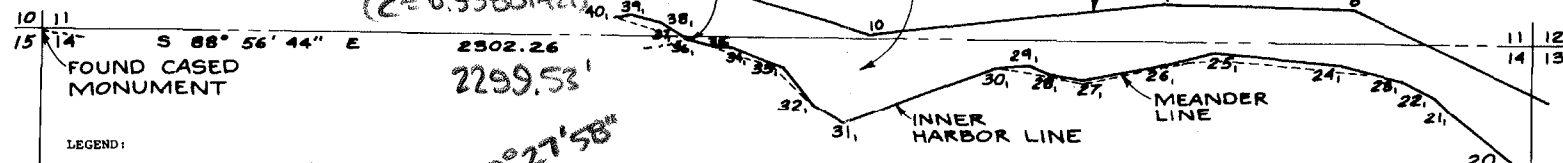

LEGEND:

TPOB, True Point of Beginning
TP, Terminus Point
BC, Begin Curve
EC, End Curve

REFERENCED:


- State of Washington Board of State Land Commissioners, Maps of Bremerton Tide Lands showing Harbor Lines and Tide Lands as Surveyed Established and Platted by order of the Board of State Land Commissioners. And filed in the Office of the Commissioner of Public Lands on the 28th day of February A.D. 1913.
- Right of Way Plat, Cascade Natural Gas Co. Section II and 14, TWP. 24N., RGE. 1E., W.M. Kitsap County, Washington. This Plat was done by Jones and Associates on the 6th day of November 1974.

VERTICAL DATUM: City of Bremerton (the relationships between the City of Bremerton Datum, and the Puget Sound Naval Shipyard Datum are shown below.)

BASIS OF BEARING: Washington State Plane Coordinate System, North Zone

CONVERSION TABLE	CITY	P.S.N.S.
Extreme High Water (EHW)	128.15	124.8
Mean Higher High Water (MHHW)	121.45	121.1
Mean High Water (MHW)	120.55	120.2
Mean Tide Level (MTL)	116.55	116.2
Mean Lower Low Water (MLLW)	109.75	109.4
Extreme Low Water (ELW)	105.35	105.0

SCALE: 1" = 400'

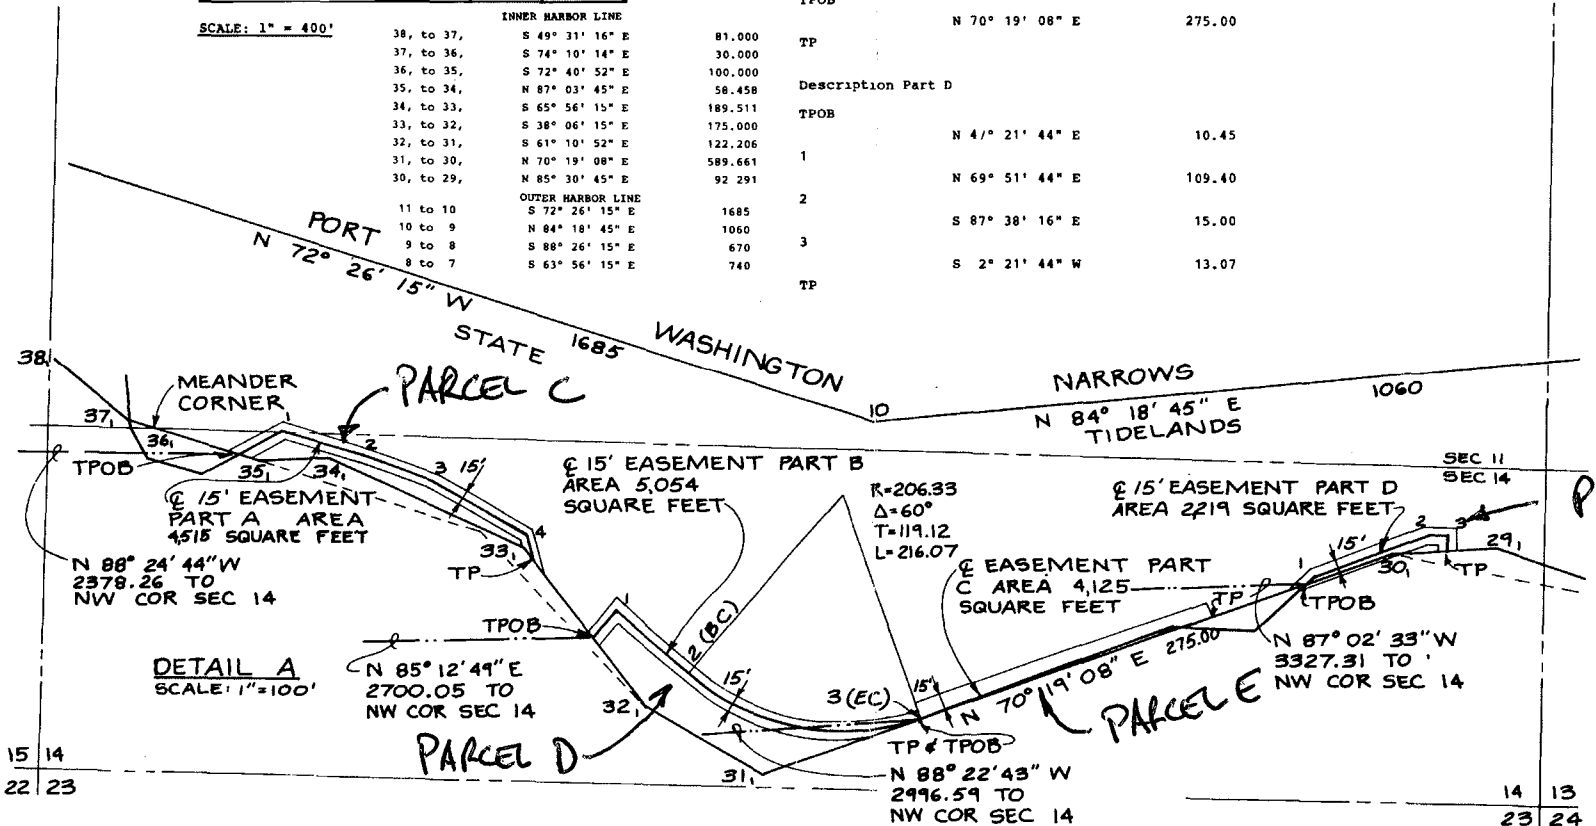

Description of Right-of-Way for Utility Line Across Aquatic State-Owned Lands

Part A

A strip of land 15 feet in width, 7.5 feet left and right of the following described centerline, situated in Section 14, Township 24 North, Range 1 East, Willamette Meridian, Kitsap County, Washington.

Commencing at the Northwest corner of said Section 14; thence South 88° 24' 44" East 2378.26 feet to a point on the State Inner Harbor Line per State of Washington Board of State Land Commissioners, Maps of Bremerton Tide Lands, 28 February 1913 (Page 5); said point being the True Point of Beginning; thence North 60° 59' 17" East 43.05 feet; thence South 74° 00' 43" East 76.00 feet; thence South 70° 14' 05" East 63.62 feet; thence South 60° 05' 54" East 96.00 feet; thence South 15° 05' 54" East 22.30 feet to a point on the State Inner Harbor line and the Terminus Point of said easement.

Part B

A strip of land 15 feet in width, 7.5 feet left and right of the following described centerline, situated in Section 14, Township 24 North, Range 1 East, Willamette Meridian, Kitsap County, Washington.

Commencing at the Northwest corner of said Section 14, thence South 85° 12' 49" East 2700.05 feet to a point on the State Inner Harbor line per State of Washington Board of State Land Commissioners, Maps of Bremerton Tide Lands, 28 February 1913 (Page 5); said point being the True Point of Beginning; thence North 39° 51' 44" East 31.88 feet; thence South 50° 08' 16" East 87.88 feet; thence along a 27° 46' 08" degree of curve to the left 216.07 feet, said curve having a chord which bears South 80° 08' 16" East 206.32 feet; thence South 20° 08' 09" East 1.12 feet to a point on the State Inner Harbor line and the Terminus Point of said easement.

Part C

A strip of land 15 feet in width, 15 feet left of the following described centerline, situated in Section 14, Township 24 North, Range 1 East, Willamette Meridian, Kitsap County, Washington.


Commencing at the Northwest corner of said Section 14, thence South 84° 22' 43" East 2996.59 feet to a point on the State Inner Harbor line per State of Washington Board of State Land Commissioners, Maps of Bremerton Tide Lands, 28 February 1913 (Page 5); said point being the True Point of Beginning; thence North 70° 19' 08" East along said Inner Harbor line 275.00 feet to the Terminus Point of said easement.

Part D

A strip of land 15 feet in width, 7.5 feet left and right of the following described centerline, situated in Section 14, Township 24 North, Range 1 East, Willamette Meridian, Kitsap County, Washington.

Commencing at the Northwest corner of said Section 14; thence South 87° 02' 33" East 3327.31 feet to a point on the State Inner Harbor line per State of Washington Board of State Land Commissioners, Maps of Bremerton Tide Lands, 28 February 1913 (Page 5); said point being the True Point of Beginning; thence North 47° 21' 44" East 10.45 feet; thence North 69° 51' 44" East 109.40 feet; thence South 87° 38' 16" East 15.00 feet; thence South 2° 21' 44" West 13.07 feet to a point on the State Inner Harbor line and the Terminus Point of said easement.

Except that portion not lying within aquatic state-owned land.

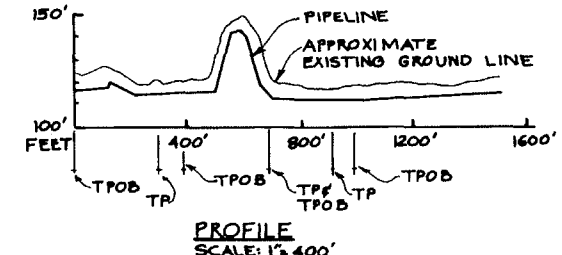

CH2M HILL

DRAWN BY: WJM CHECKED BY: JLC JOB NO. 512400.WR
DATE: 8-31-83 SCALE: 1" = 400' SHEET OF

RECORDER'S CERTIFICATE

Filed for record this 16th day of June, 1983 at
P.O. Box 121 of Surveys at page 037
at the request of
Surveyor
Manager
Superintendent of Records
Auditor's File No. 8406150187

SURVEYOR'S CERTIFICATE

This map correctly represents a survey made by me or under my direction in conformance with the requirements of the Survey Recording Act at the request of CITY OF BREMERTON
on AUGUST, 1983.
Certificate No.

RECORD SURVEY
for
CITY OF BREMERTON
DNR EASEMENT
PORT WASHINGTON
NARROWS TIDELANDS

51-045730

504/10/24/1
505/10/24/1
